




**LEGEND**

- D.B. DEED BOOK
- R.B. RECORD BOOK
- PG. PAGE
- N/F NOW OR FORMERLY
- TWP. TOWNSHIP
- RD. ROAD
- NO. NUMBER
- AC. ACRES
- INST. INSTRUMENT
- (F) FOUND
- DIA. DIAMETER
- W/ WITH
- S.R. STATE ROAD
- A.K.A. ALSO KNOWN AS

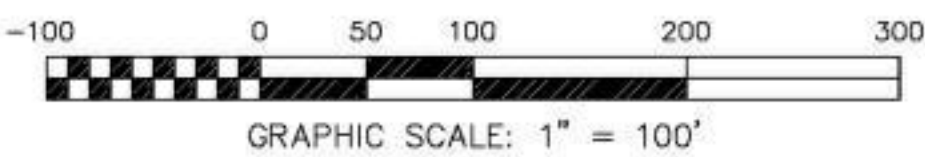


NOTE:  
SEE DRAWING NO. P-4  
FOR COURSE CHARTS.

REV.	DESCRIPTION	BY	DATE	APPD.
1	LOTS NO. 45, 46 AND 47 SETBACK DISTANCE REVISED	DRP	06/25/06	

PRELIMINARY PLAN  
SKYLINE ESTATES SUBDIVISION  
NICHOLSON TWP., WYOMING CO.,  
AND BENTON TWP., LACKAWANNA CO.,  
PENNSYLVANIA

**MILNES ENGINEERING INC.**  
PLANNING • DESIGNING • ENGINEERING  
SURVEYING • CONSTRUCTION SERVICES  
12 FREAR HILL ROAD  
TUNKHANNOCK, PA 18657  
(570) 836-2145

DRAWN: GE	DATE: 6/23/06
APPD:	DATE:
SCALE: 1" = 100'	
PROJECT: \SEAMANS\E2521	
FILE: \DWG\B-D	
DRAWING NO.: P-3	REV.: 1

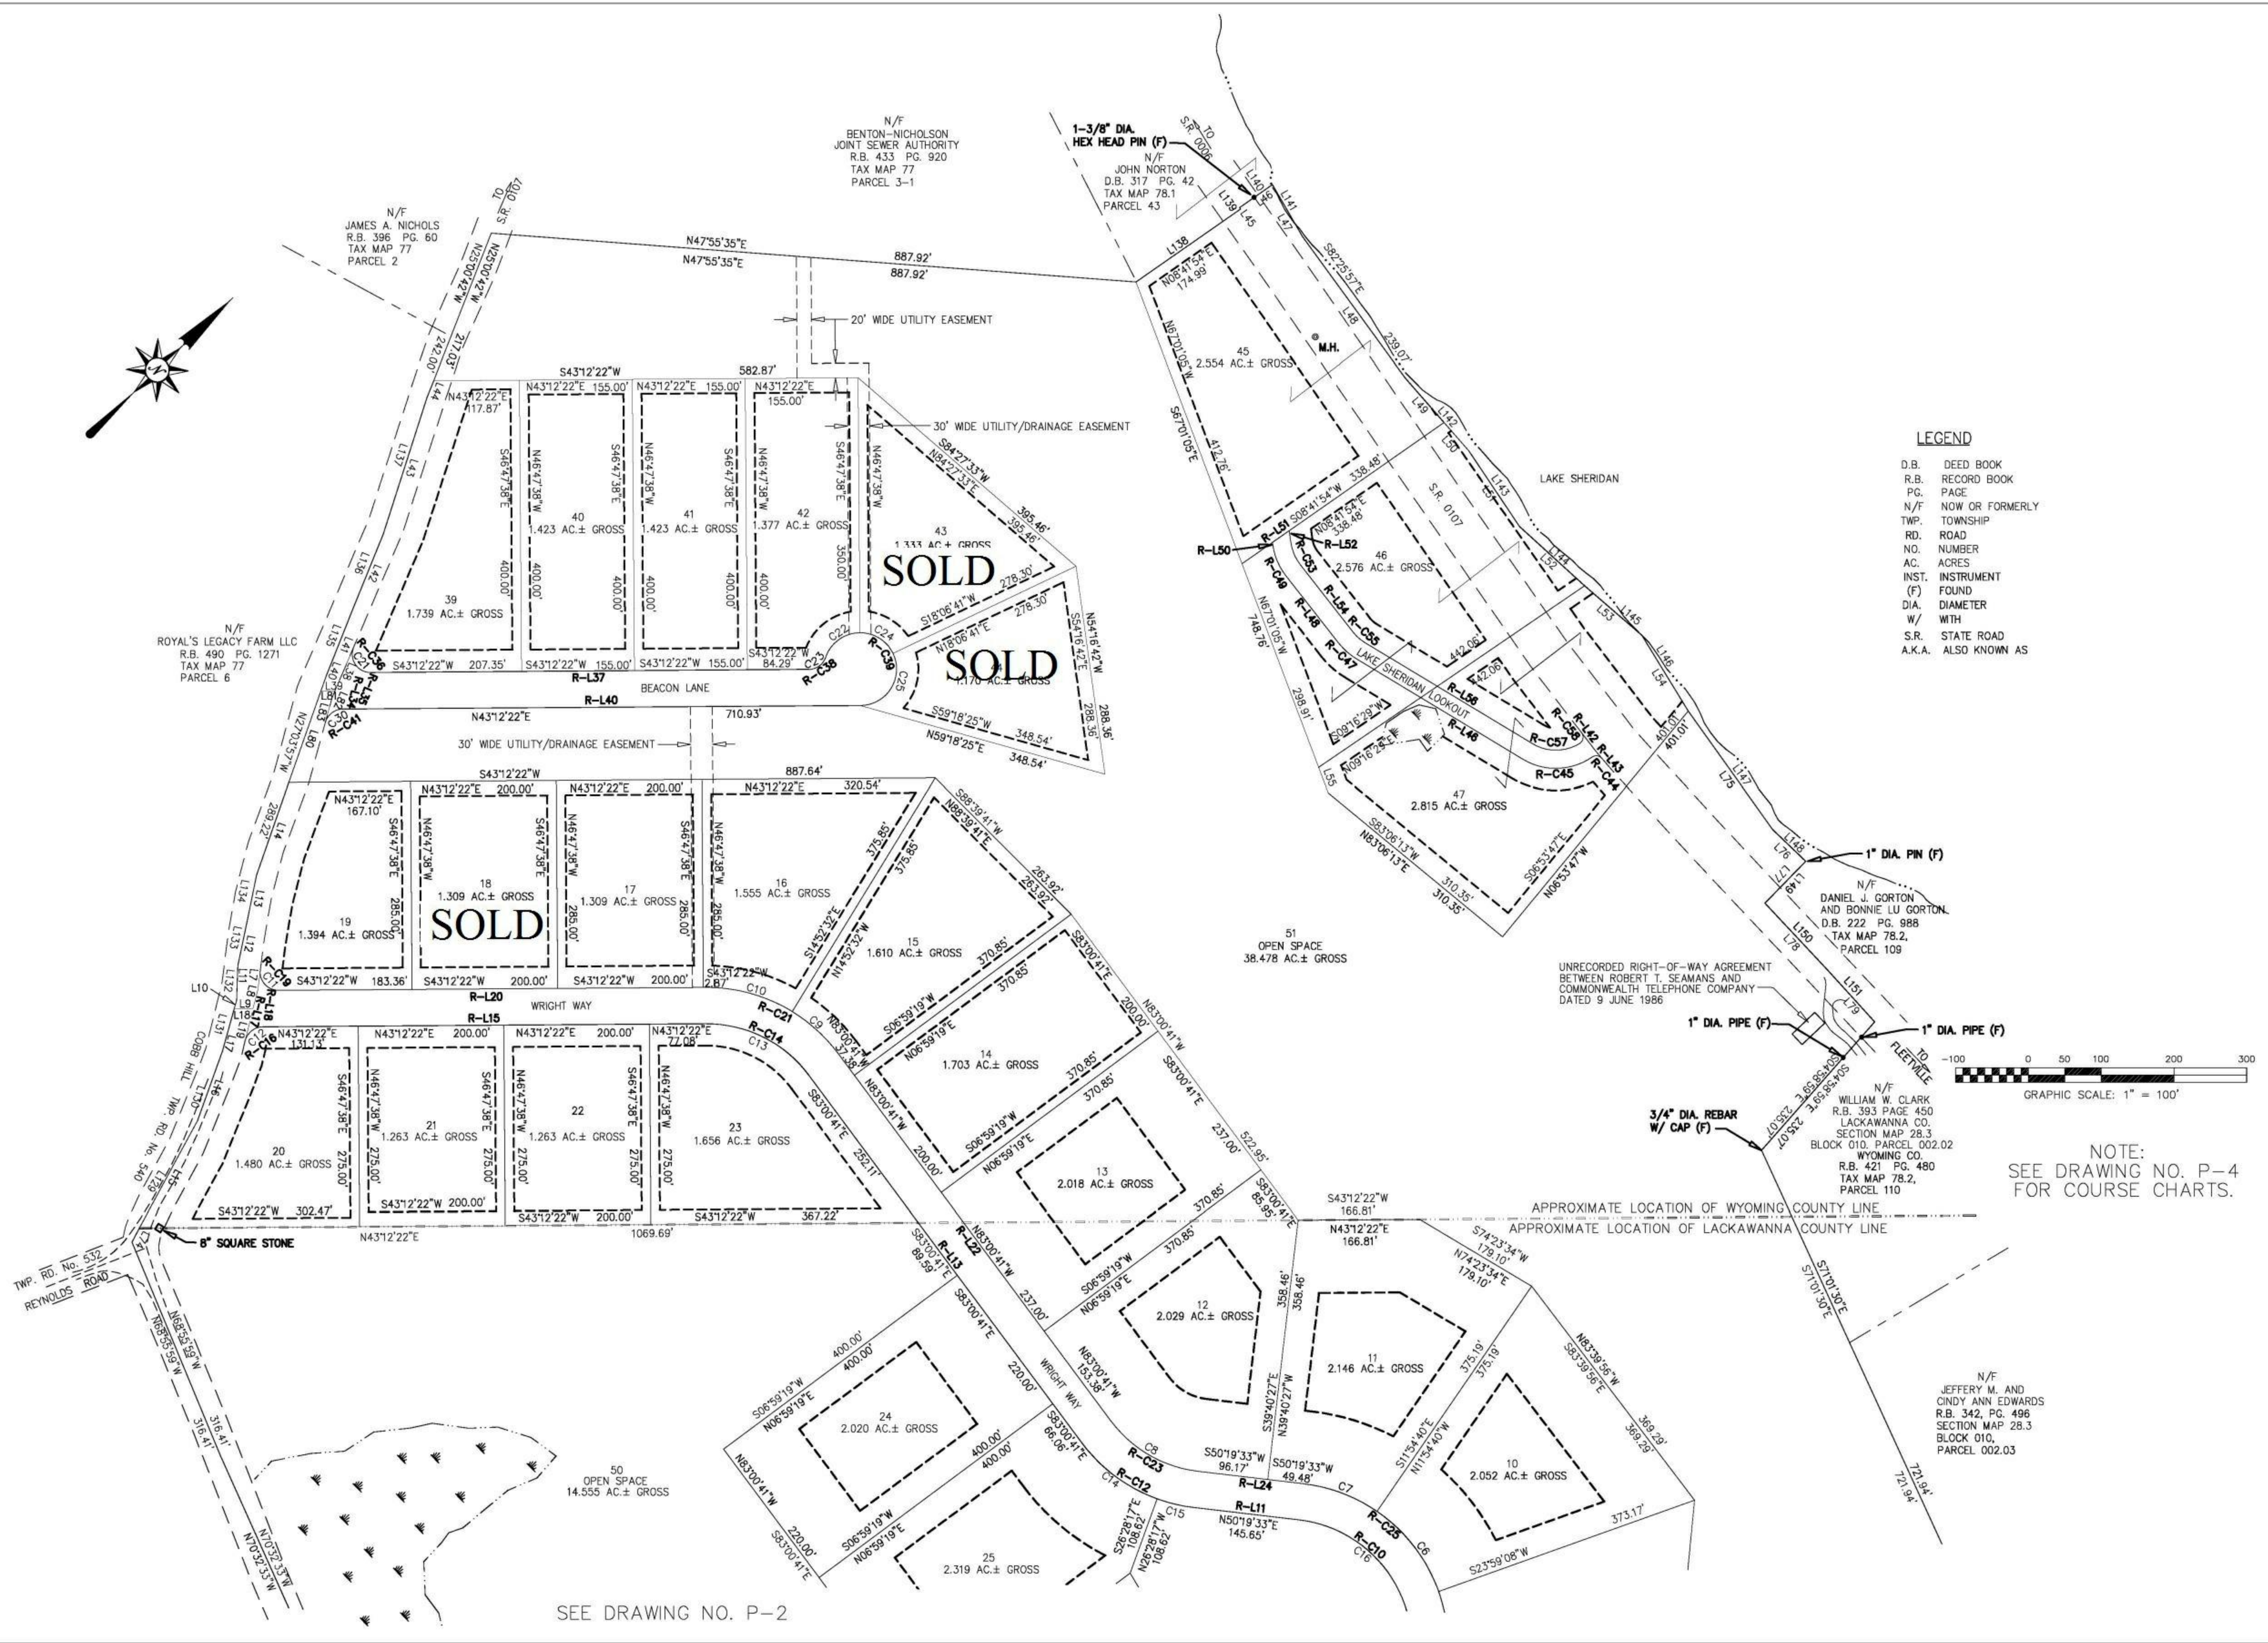

SEE DRAWING NO. P-2

S:\SEAMANS\E2521\dwg\B-D.DWG, P.3